

PLAN OF SUBDIVISION  
 SIGNATURES AND SEALS ONLY




*W. Buckwell, Assoc. Planner*

PLAN APPROVED: Approved Officer  
 Land District: ...  
 Paper No.: ...  
 Field Book: ...

Subdivision Certificate  
 (Certify that the provisions of s. 109 of the Environmental Planning and Assessment Act 1979 have been satisfied in relation to the proposed SUBDIVISION  
 (Insert Subdivision or Particulars))  
 Date of registration: 14-11-2000  
 Subdivision Certificate No.: SC 12/2000  
 File No.: ...  
 When the plan is to be lodged electronically in the Land Titles Office it should include a signature in an electronic or digital form approved by the Registrar General.  
 Where whichever is applicable

PLAN APPROVED REFERENCE: 641-7

Plan Drawing only to appear in this space

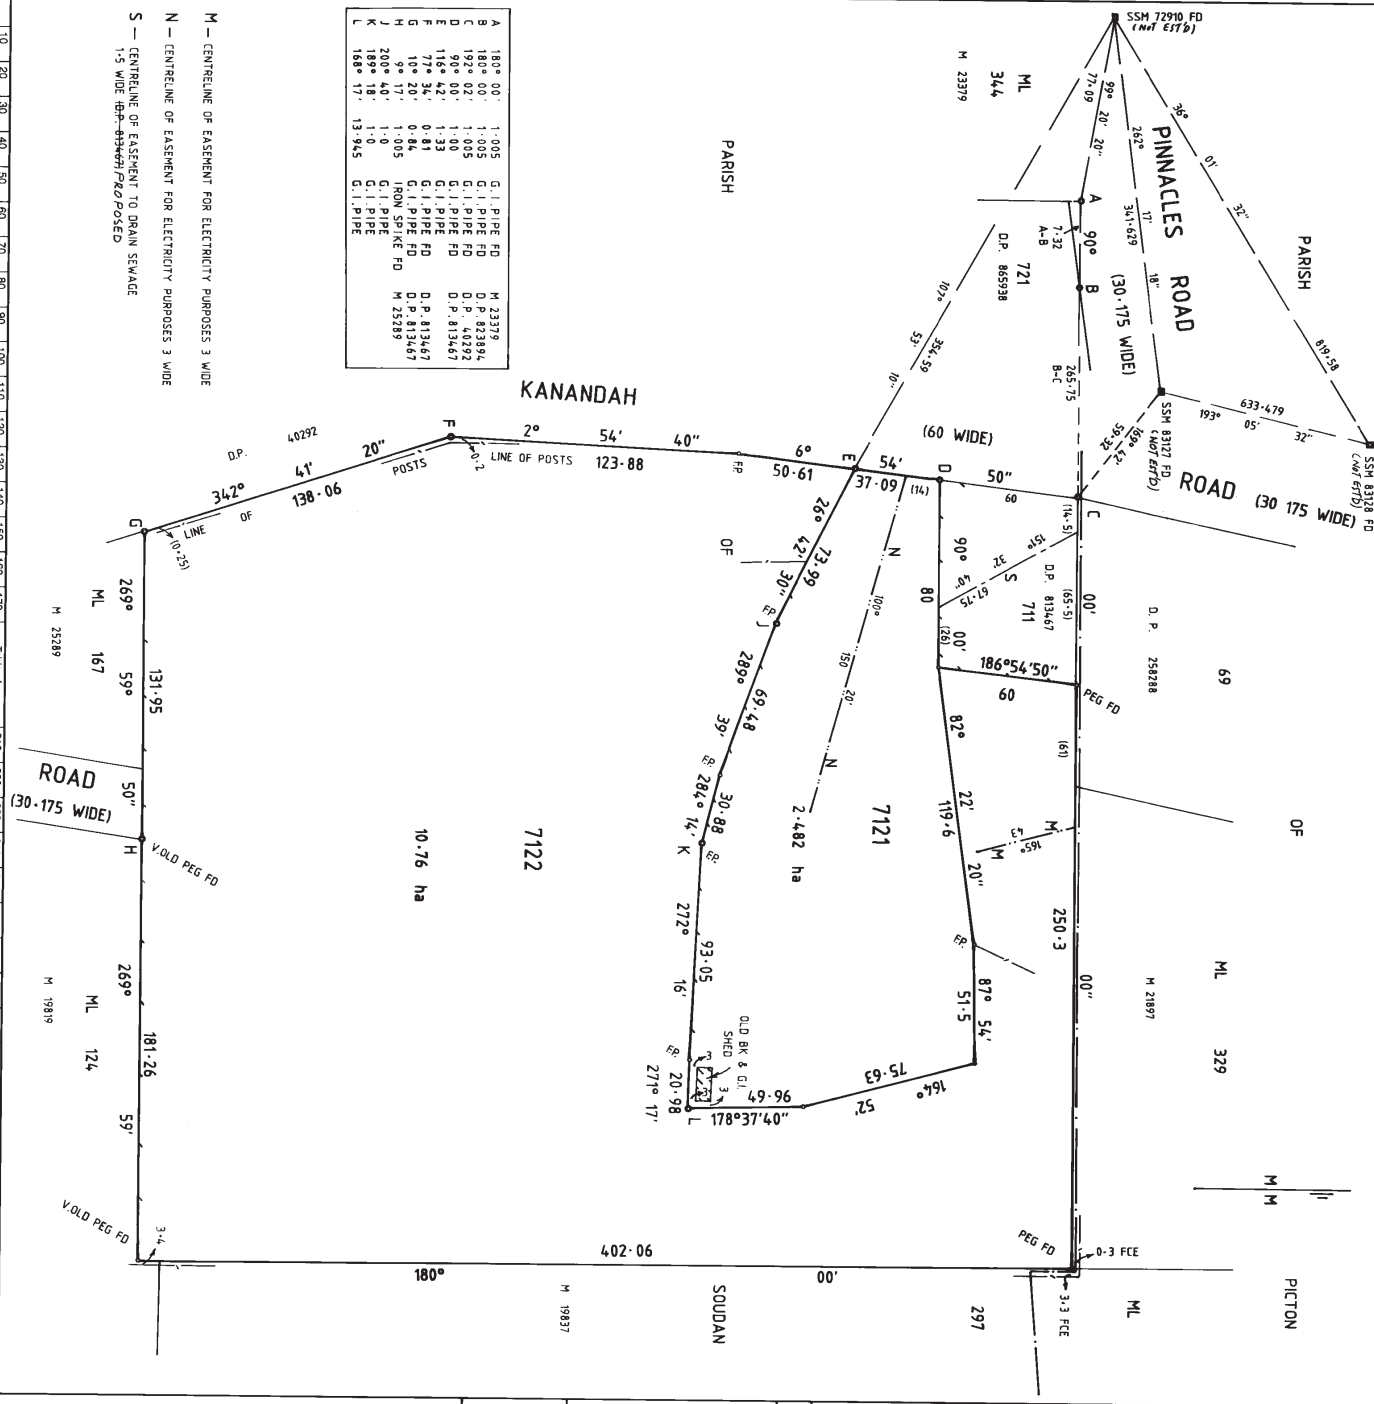

A	180° 00'	1.005	G.I. PIPE FD	M 23379
B	180° 00'	1.005	G.I. PIPE FD	D.P. 82389/4
C	90° 02'	1.005	G.I. PIPE FD	D.P. 40292
D	90° 02'	1.005	G.I. PIPE FD	D.P. 81346/7
E	115° 42'	1.33	G.I. PIPE FD	D.P. 81346/7
F	77° 34'	0.81	G.I. PIPE FD	D.P. 81346/7
G	10° 20'	0.84	G.I. PIPE FD	D.P. 81346/7
H	9° 17'	1.005	IRON SPIKE FD	M 23289
I	200° 40'	1.0	G.I. PIPE	
J	189° 18'	1.0	G.I. PIPE	
K	189° 17'	1.0	G.I. PIPE	
L	189° 17'	1.0	G.I. PIPE	

- M - CENTRELINE OF EASEMENT FOR ELECTRICITY PURPOSES 3 WIDE
- N - CENTRELINE OF EASEMENT FOR ELECTRICITY PURPOSES 3 WIDE
- S - CENTRELINE OF EASEMENT TO DRAIN SEWAGE 1.5 WIDE 160-175H/PROPOSED

WARNING: RESERVING OF FOR THE PURPOSES OF THE SURVEY

DP1021655

Registered 20-12-2000  
 Title System: TORRENS  
 Purpose: SUBDIVISION & PROPOSED EASEMENT  
 Ref Map: B 3655-5/4  
 Last Plan: DP81346/7

PLAN OF SUBDIVISION OF LOT 712 IN D.P. 81346/7

L.G.A.: BROKEN HILL  
 Locality: WILLYAMA  
 Parish: SOUDAN  
 County: YANCOINNA

Plans used in preparation of survey/compilation:  
 D.P. 40292 M 19819  
 D.P. 258288 M 19837  
 D.P. 747460 M 21897  
 D.P. 81346/7 M 23379  
 D.P. 865938 M 25289

PANEL FOR USE ONLY for statements of intention to dedicate public roads, to create public reserves, drainage easements, or other public purposes, or for other positive covenants.  
 PURSUANT TO SECTION 88B OF THE CONVEYANCING ACT 1919, AS AMENDED, IT IS INTENDED TO CREATE:  
 1. AN EASEMENT FOR ELECTRICITY PURPOSES 3 WIDE (M)  
 2. AN EASEMENT FOR ELECTRICITY PURPOSES 3 WIDE (N)  
 3. AN EASEMENT FOR ELECTRICITY PURPOSES 1.5 WIDE (S)

EASEMENT DESIGNATED & APPROVED PROPOSED AS REQUESTED BY SURVEYOR 20/12/2000